



- ZAVOZLA
- 2 x B1
- 5 x 23
- 2 x B4
- 1 x B4
- 10 x 18 Hc

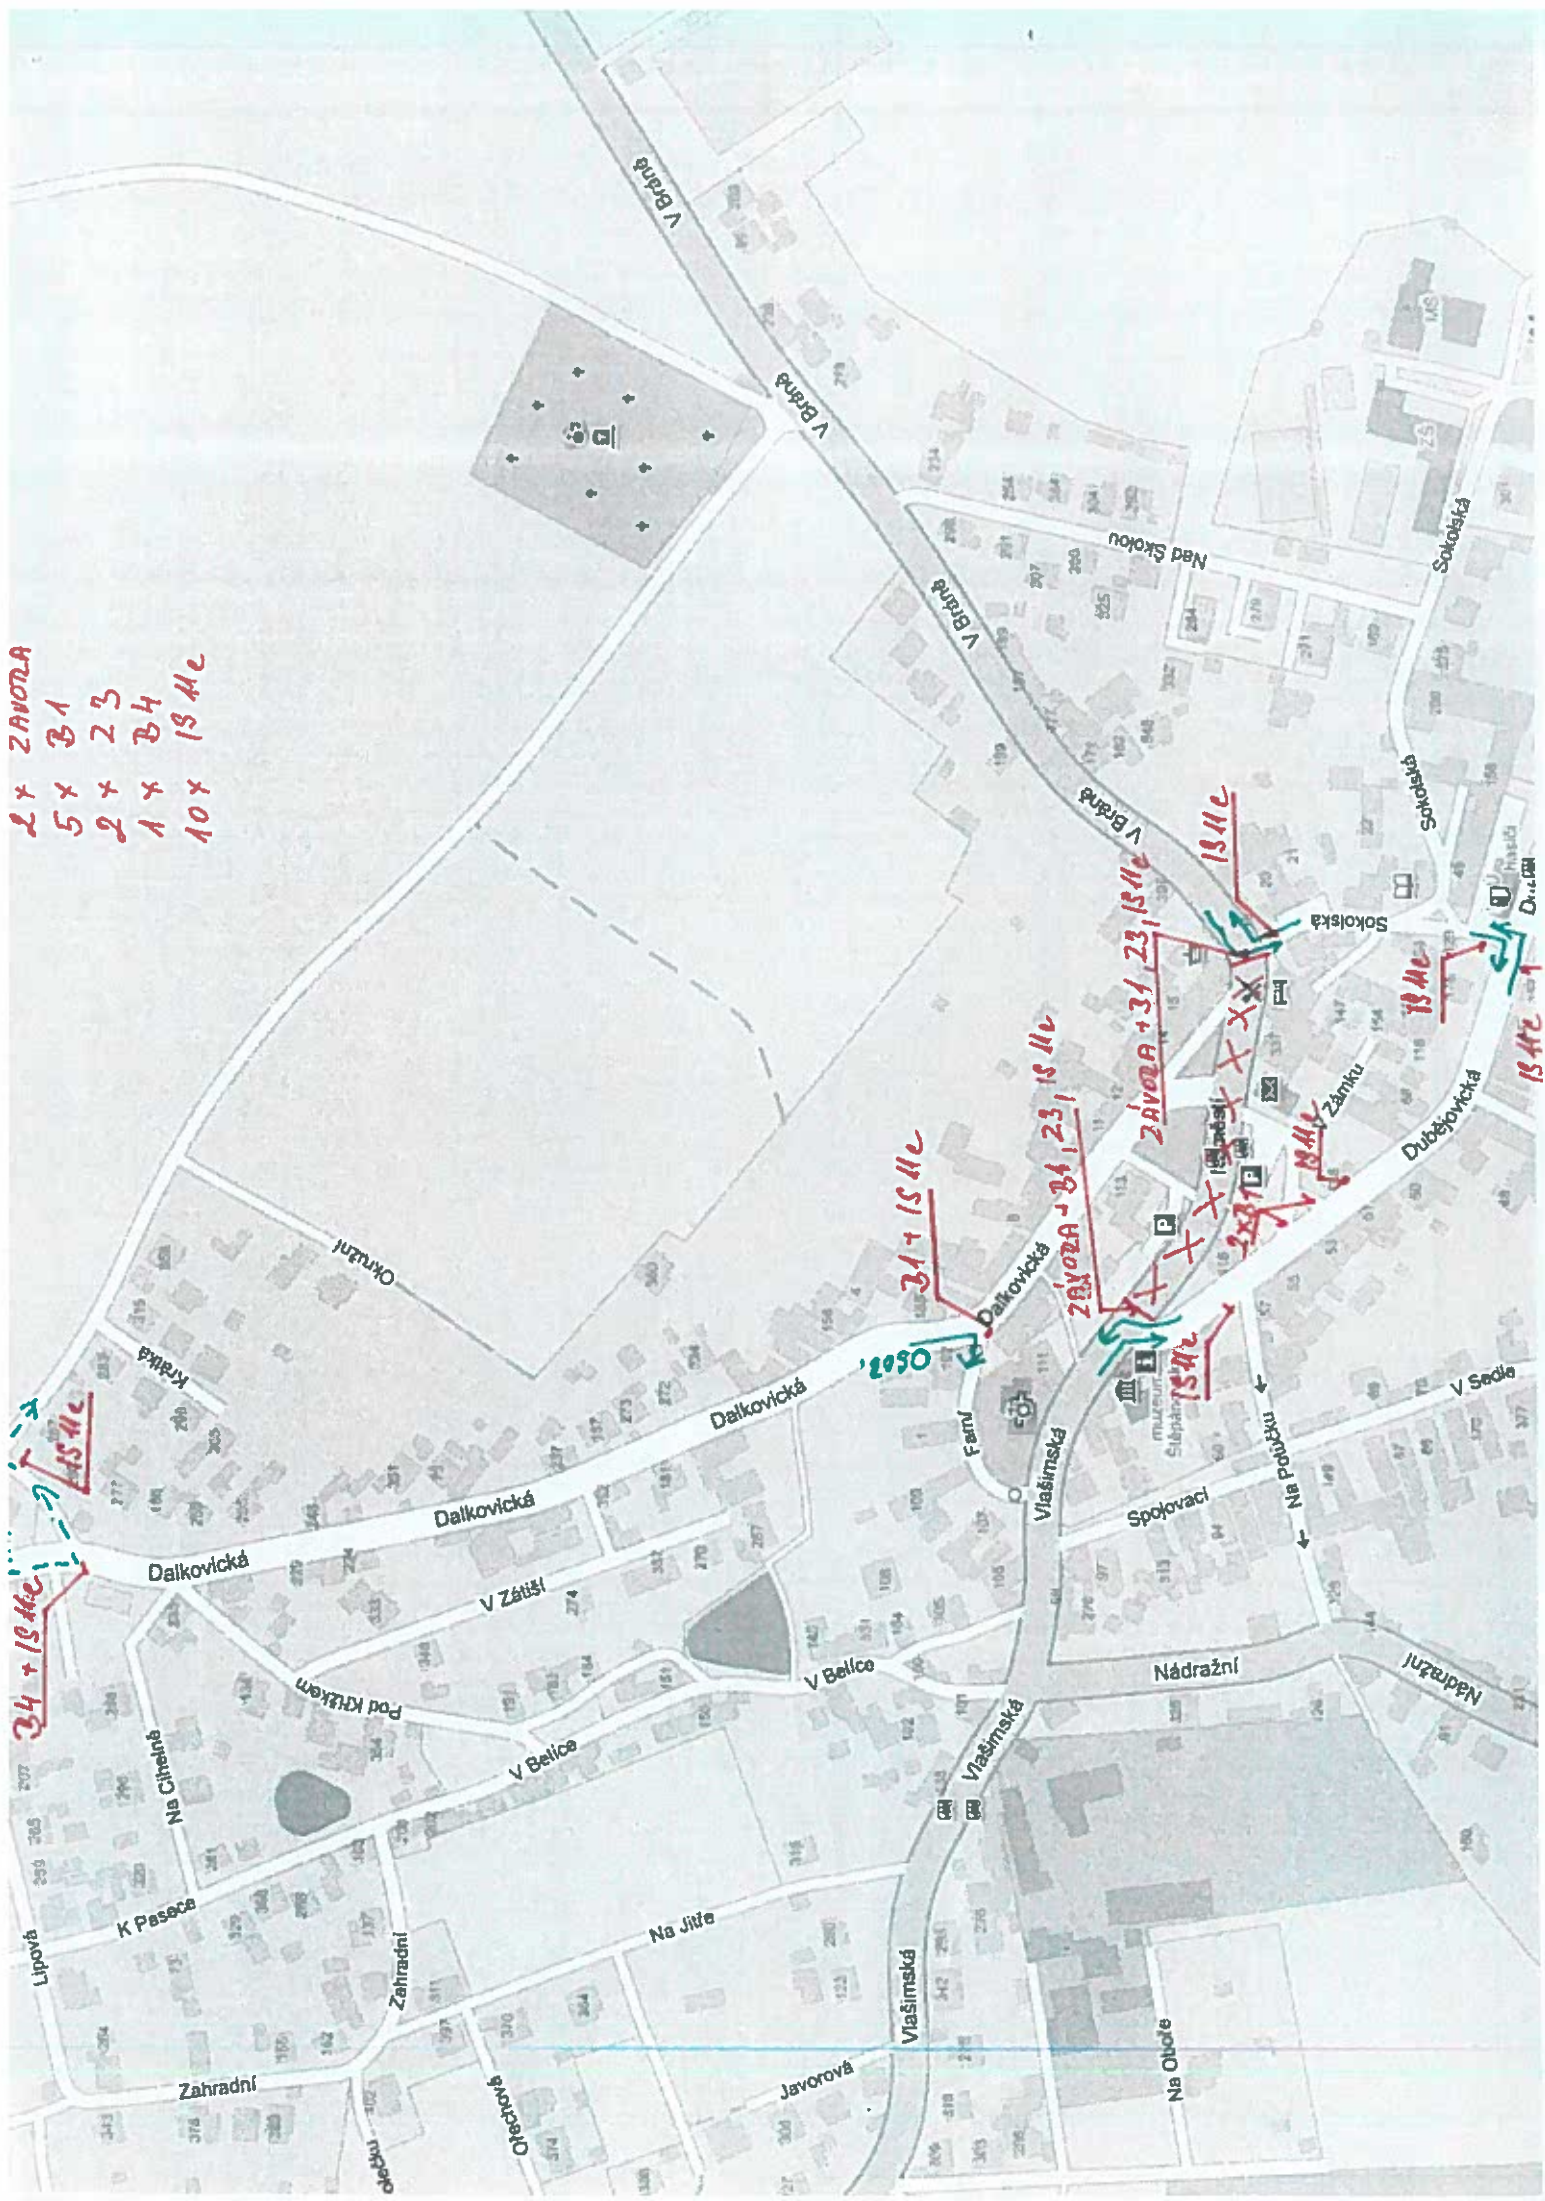

Sestava

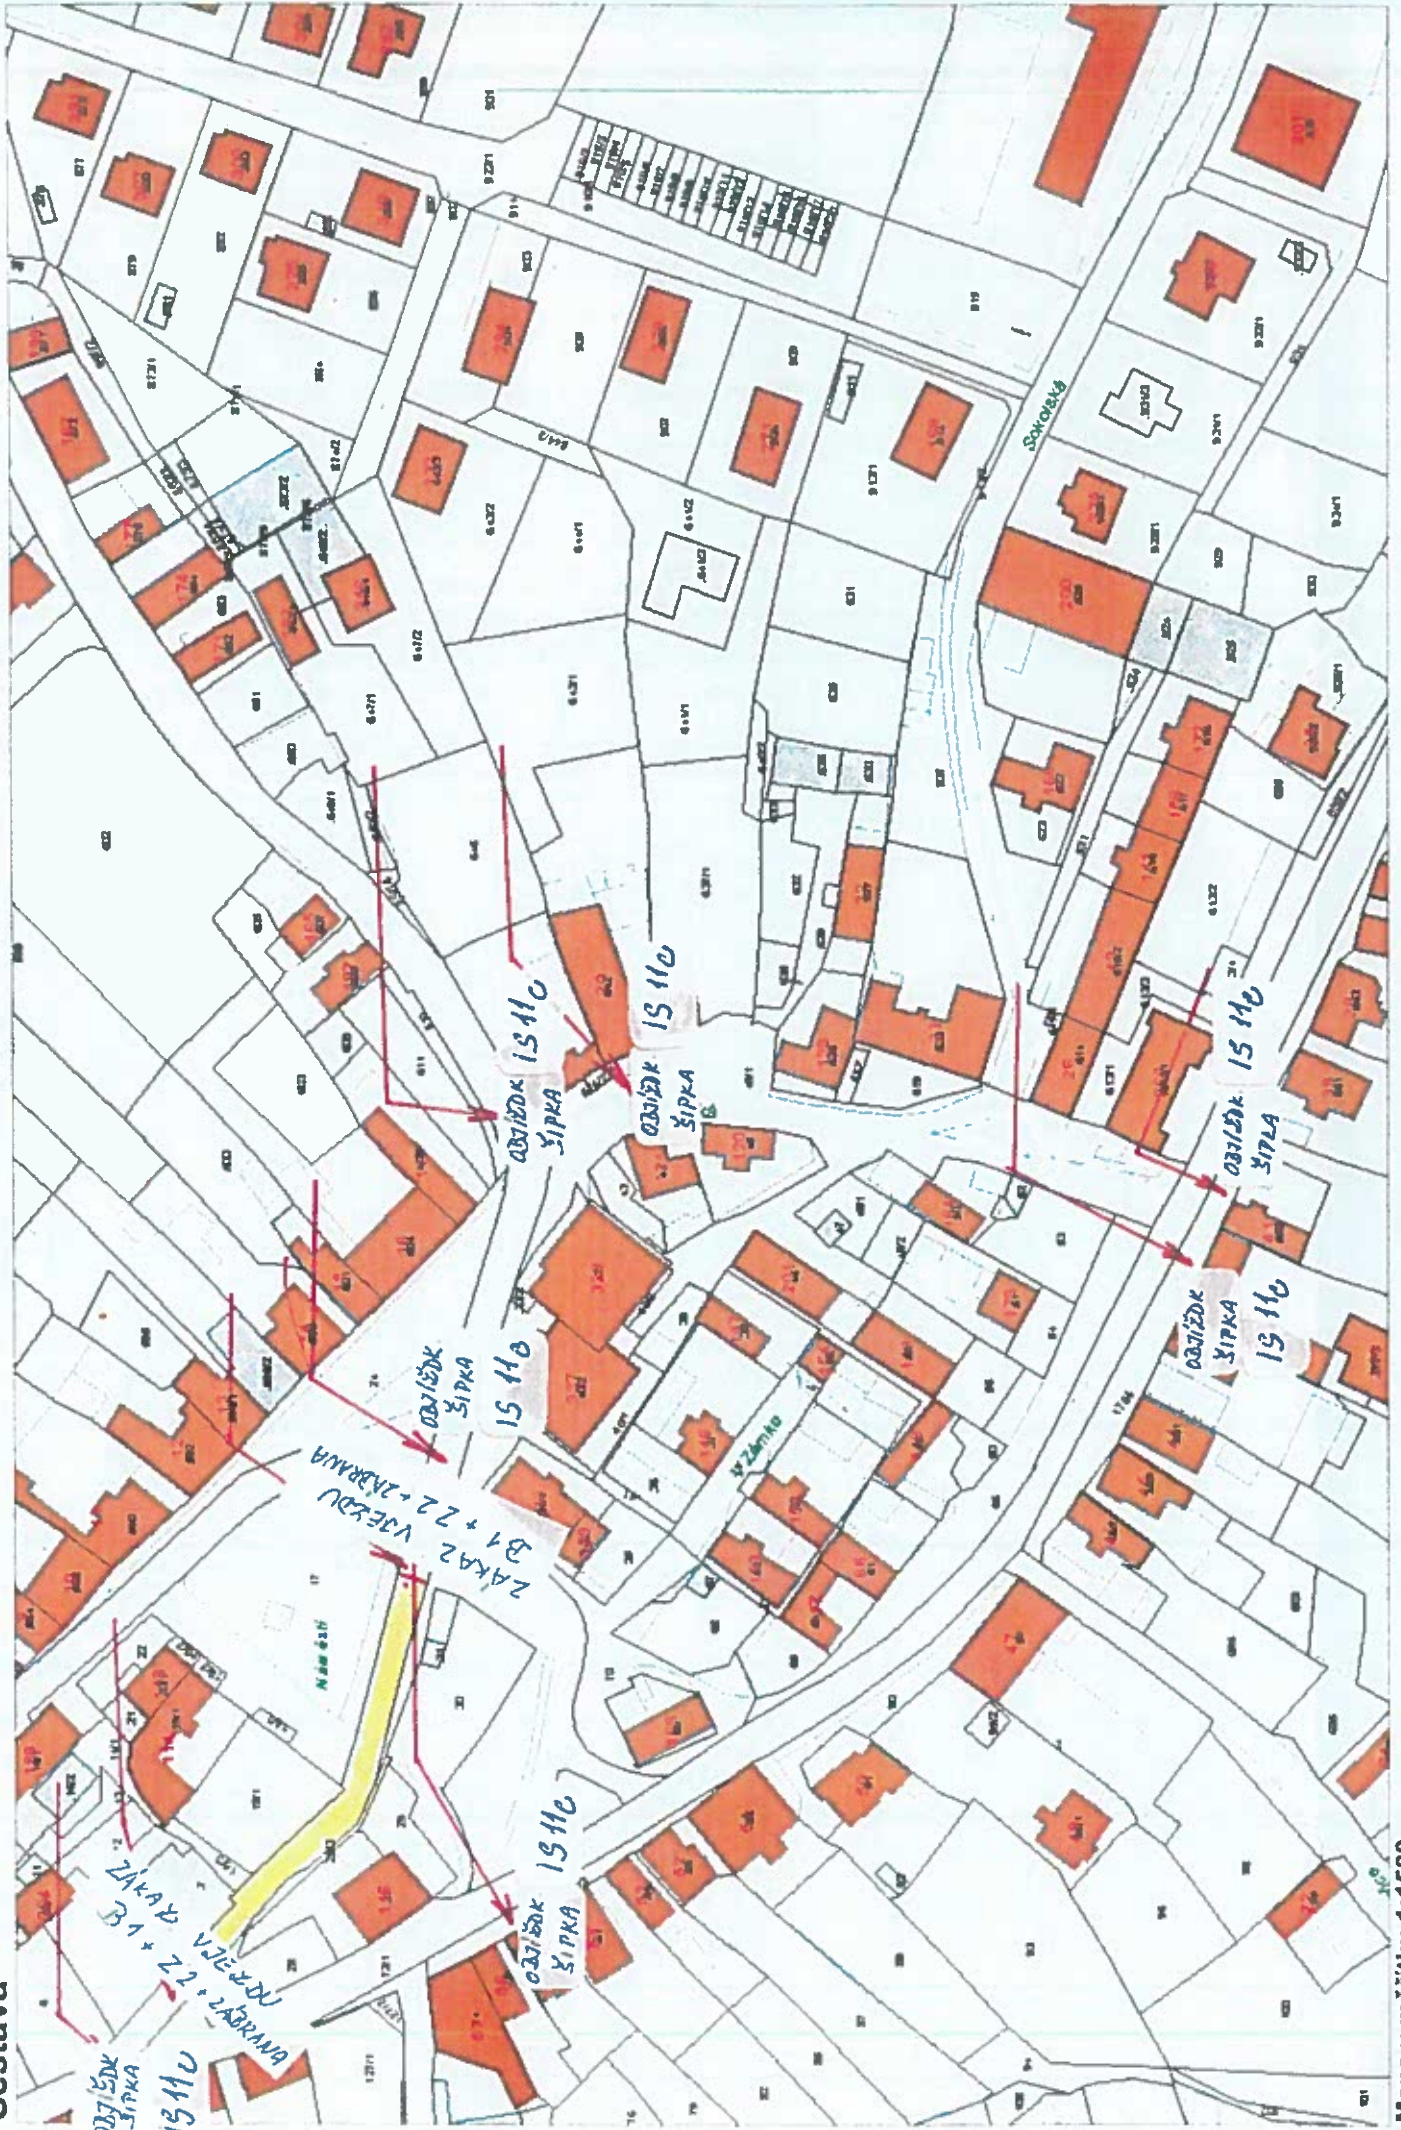

Mapa v měřítku 1:1500